

File Name: F:\m\809\809.2 - Ridge Street\Design Phase\CAD 2017\809.2\_003G\_KEY\_PLAN.dwg (Layout: G-003)  
Date: Thu, May 18, 2017 - 2:29 PM (Name: shouser)

THE ALTERATION OF THIS MATERIAL IN ANY WAY, UNLESS DONE UNDER THE DIRECTION OF A COMPARABLE PROFESSIONAL, (I.E.) ARCHITECT FOR AN ARCHITECT, ENGINEER FOR AN ENGINEER OR LANDSCAPE ARCHITECT FOR A LANDSCAPE ARCHITECT, IS A VIOLATION OF THE NEW YORK STATE EDUCATION LAW AND/OR REGULATIONS AND IS A CLASS "A" MISDEMEANOR.

SUBMITTAL / REVISIONS					
No.	DATE	DESCRIPTION	BY	REVIEWED BY:	DATE

PROJ. MANAGER:	CLD
CHIEF DESIGNER:	SDH
DESIGNED BY:	SDH
DRAWN BY:	SDH
CHECKED BY:	CLD

SEAL




**Engineering and Land Surveying, P.C.**  
1533 Crescent Road - Clifton Park, NY 12065


CITY OF GLENS FALLS  
GENERAL SITE KEY PLAN  
RIDGE STREET SEWER IMPROVEMENTS  
GLENS FALLS  
NEW YORK

SCALE: AS NOTED  
CONTRACT No.: CGF 17-02  
MJ PROJ. No.: 809.2  
DATE: MAY 2017  
**FIG 1**

File Name: F:\img09809.2 - Ridge Street\Construction\DETOUR PLAN.dwg (Layout: FIG 2)  
 Date: Tue, May 30, 2017 - 11:50 AM (Name: shouser)

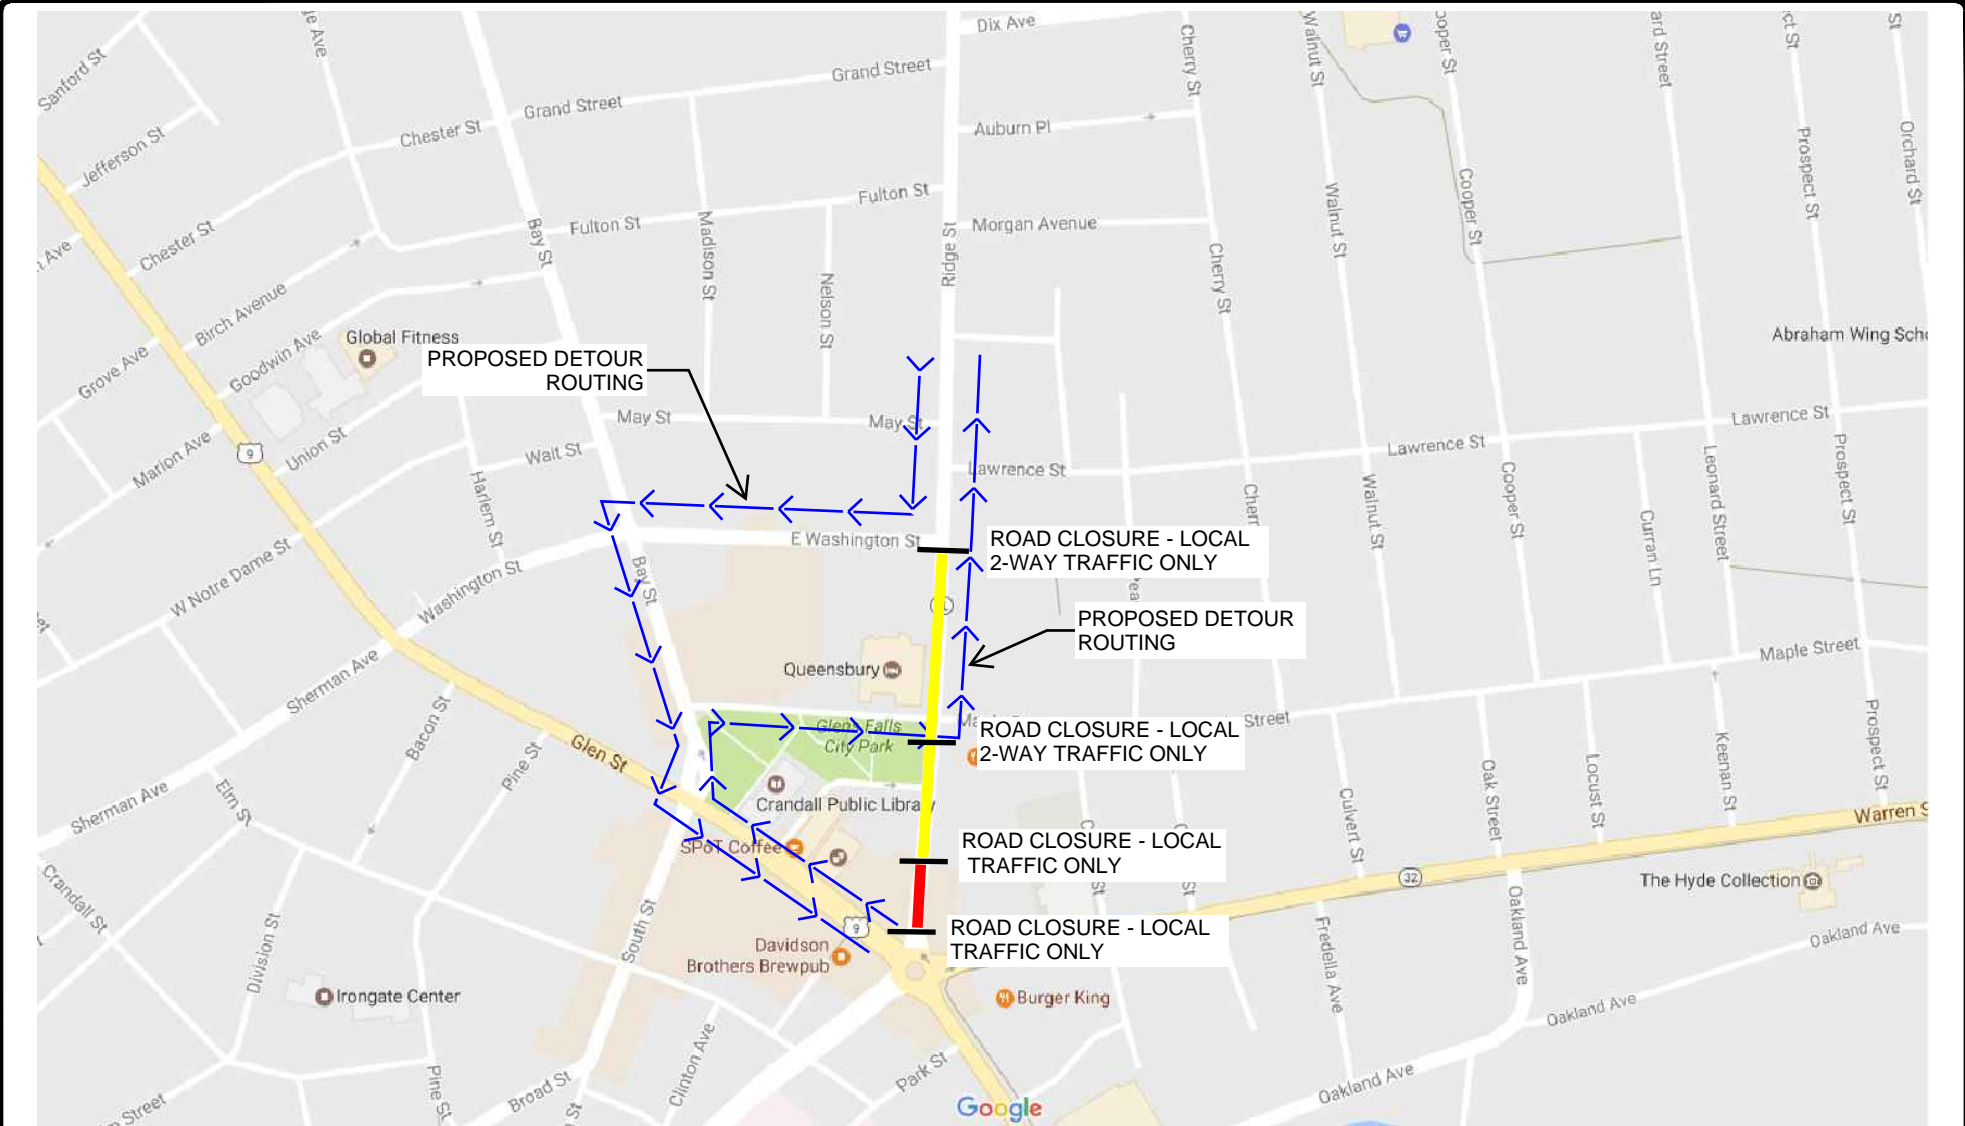

PROJ. MANAGER:	XXX
CHIEF DESIGNER:	XXX
DESIGNED BY:	XXX
DRAWN BY:	XXX
CHECKED BY:	XXX

 

THE ALTERATION OF THIS MATERIAL IN ANY WAY, UNLESS DONE UNDER THE DIRECTION OF A COMPARABLE PROFESSIONAL, (I.E.) ARCHITECT FOR AN ARCHITECT, ENGINEER FOR AN ENGINEER OR LANDSCAPE ARCHITECT FOR A LANDSCAPE ARCHITECT, IS A VIOLATION OF THE NEW YORK STATE EDUCATION LAW AND/OR REGULATIONS AND IS A CLASS 'A' MISDEMEANOR.



**Engineering and Land Surveying, P.C.**  
 1533 Crescent Road - Clifton Park, NY 12065

CITY OF GLENS FALLS  
**RIDGE STREET DETOUR PLAN**  
 RIDGE STREET SEWER IMPROVEMENTS  
 GLENS FALLS NEW YORK

SCALE: N.T.S.  
 CONTRACT No.: CGF 17-02  
 MJ PROJ. No.: 809.2  
 DATE: MAY 2017

**FIG 2**